


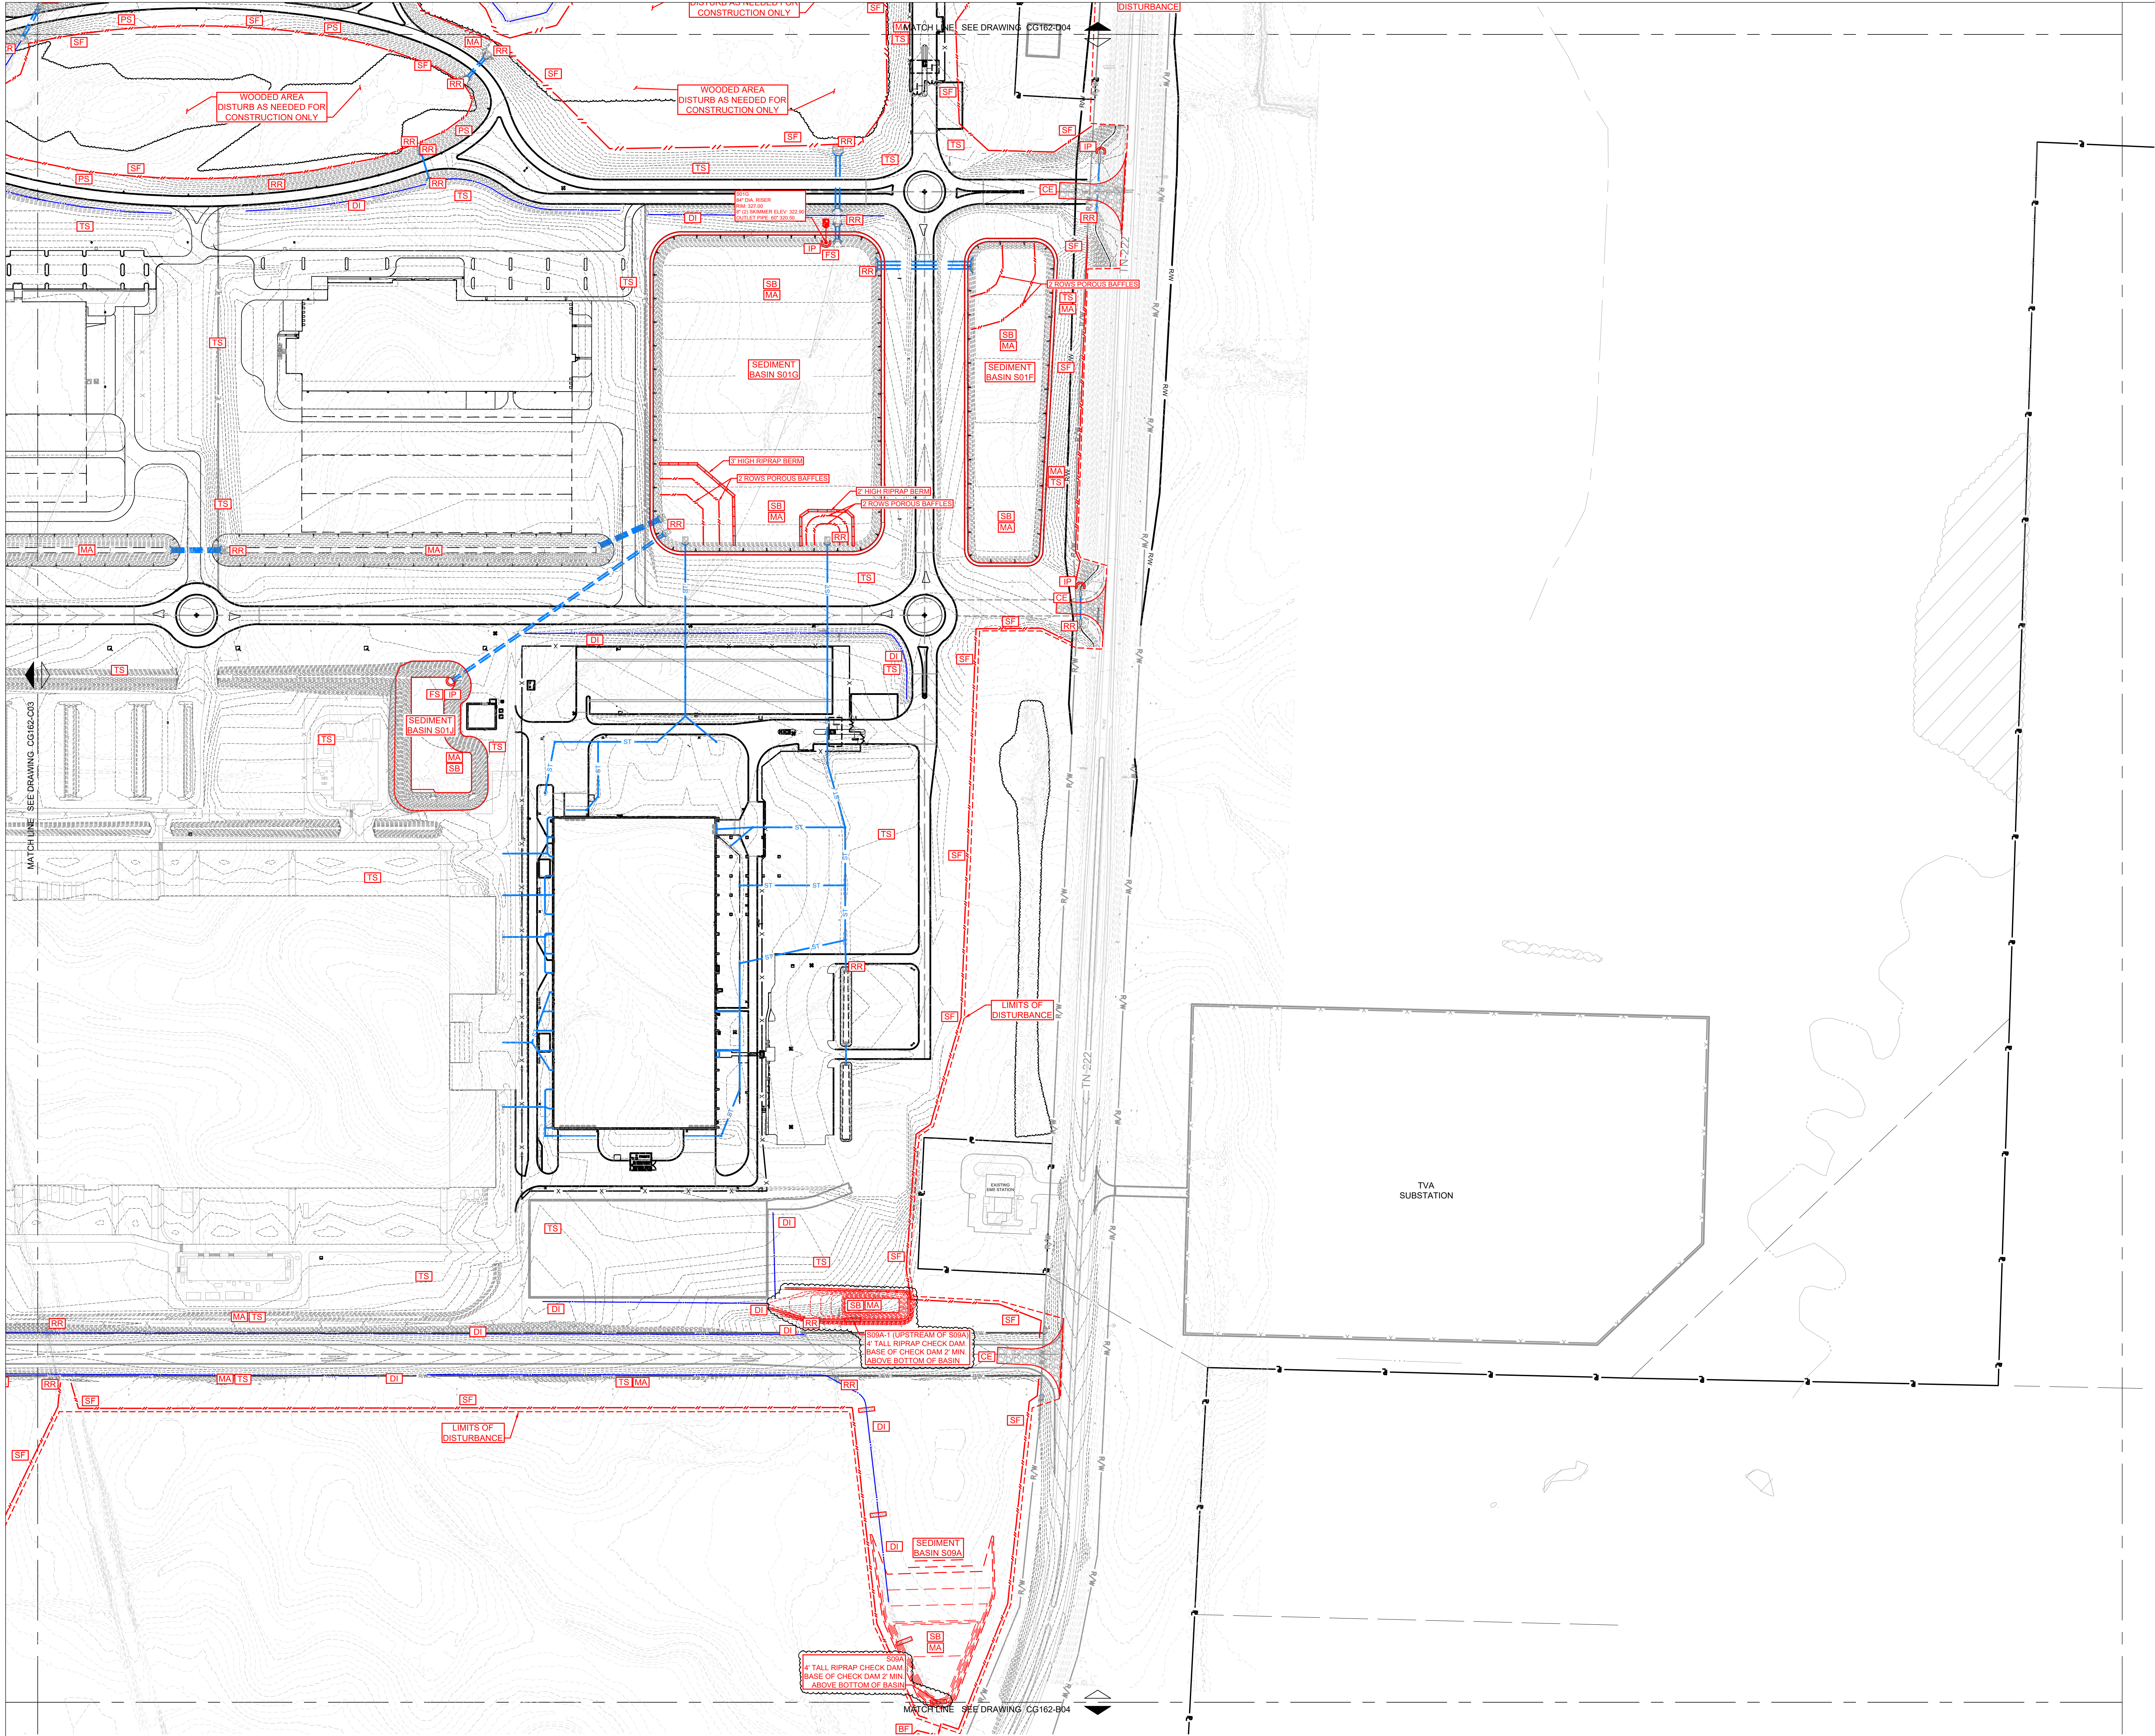

NOTE: FENCING AND SIGNAGE TO BE PROVIDED AROUND ALL PROTECTED AQUATIC RESOURCE AREAS

EPSC LEGEND		
	CE	CONSTRUCTION EXIT
	CA	CONCRETE WASHOUT AREA
	SF	SILT FENCE OR SEDIMENT LOGS
	CD	CHECK DAM
	IP	INLET PROTECTION
	FR	FILTER RING
	RR	RIP RAP
	BF	BUFFER ZONE (60')
	PS	PERMANENT STABILIZATION
	TS	TEMPORARY STABILIZATION
	MA	MATTING/EROSION CONTROL BLANKET
	DI	DITCH/SWALE
	SB	SEDIMENT BASIN

D	D01	D02	D03	D04
C			C03	C04
B			B03	B04
A			A03	A04
	01	02	03	04

SITE KEY PLAN

03-22-2024	EPSC REVISION
01-31-2024	EPSC REVISION
07-07-2023	EPSC REVISION
08-01-2022	EPSC REVISION
03-18-2022	EPSC REVISION
03-14-2022	EPSC REVISION
12-17-2021	PERMIT
DATE	ISSUED FOR

A/E TEAM INFORMATION	
IN CHARGE:	J. HEIDT
DRAWN BY:	D. FLYNN
DESIGNED BY:	C. HARTMAN
CHECKED BY:	
APPROVED BY:	
A/E PROJECT NUMBER:	021-01658-00
SHEET TITLE	EPSC PLAN INTERMEDIATE AREA C04
SHEET NUMBER	2000000-001
CG162-C04	

FORD LAND
330 TOWN CENTER DRIVE, SUITE 1100
DEARBORN, MICHIGAN 48126-2738
USA

**TENNESSEE ELECTRIC
VEHICLE CENTER
BLUE OVAL CITY
SITE**

STANTON HAYWOOD TN

FORD LAND DOCUMENT PROJECT NUMBER: 2000000-001

Walbridge

A/E OF RECORD LOGO
 SSOE®

A/E OF RECORD REGISTRATION SEAL

TRUE NORTH PLAN NORTH

0' 200' 400' 600'

GRAPHIC SCALE : 1" = 200'

811
Know what's below.
Call before you dig.