


nd Projects 2004\Sanford- Stonecrest\dwg\Grading Plan Alternate.dwg, EPSC, 11/18/2019 11:36:39 AM, A

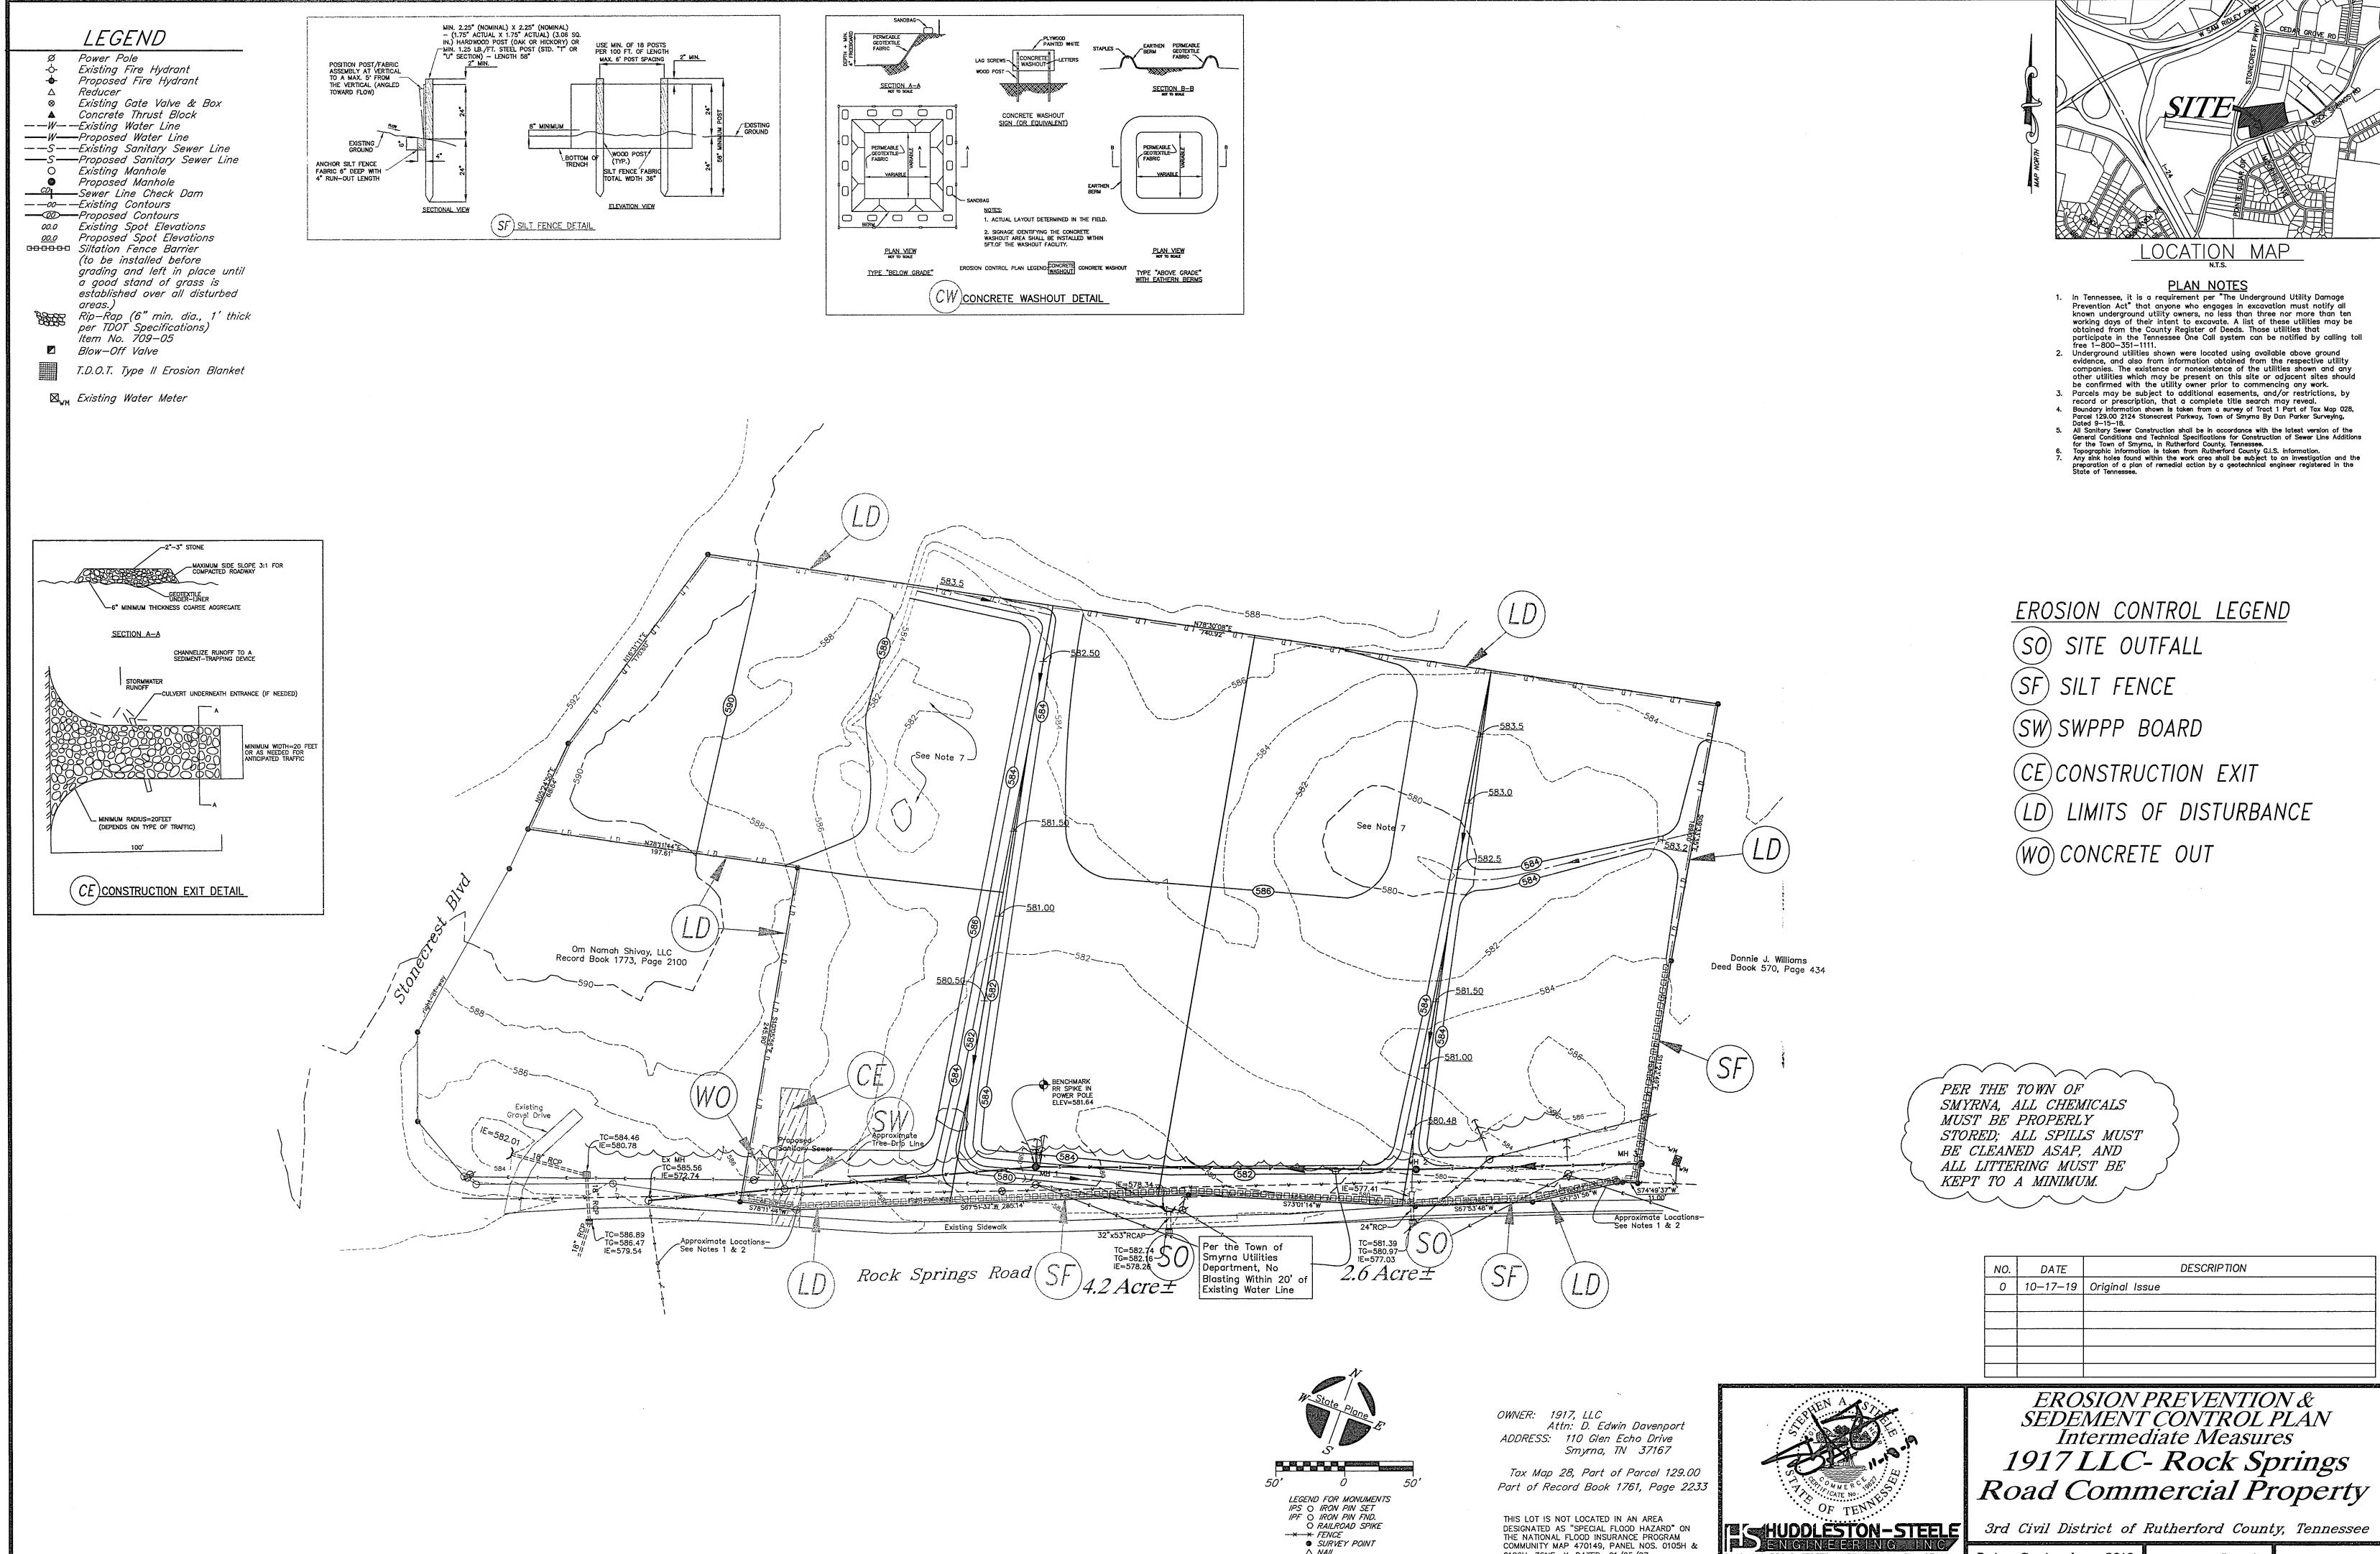

△ NAIL

☐ CONC. MARKER FND.

0106H, ZONE: X, DATED: 01/05/07.

3rd Civil District of Rutherford County, Tennessee

Date: September, 2019

Scale: 1"=50'

Sheet 2 of 3

----W----Proposed Water Line ——S——Existing Sanitary Sewer Line ----S----Proposed Sanitary Sewer Line O Existing Manhole Proposed Manhole


----Sewer Line Check Dam


——oo——Existing Contours ————Proposed Contours 00.0 Existing Spot Elevations <u>oo.o</u> Proposed Spot Elevations GOOD Siltation Fence Barrier (to be installed before grading and left in place until a good stand of grass is

established over all disturbed areas.) Rip-Rap (6" min. dia., 1' thick per TDOT Specifications) Item No. 709-05

☑ Blow-Off Valve T.D.O.T. Type II Erosion Blanket

⊠_{WM} Existing Water Meter

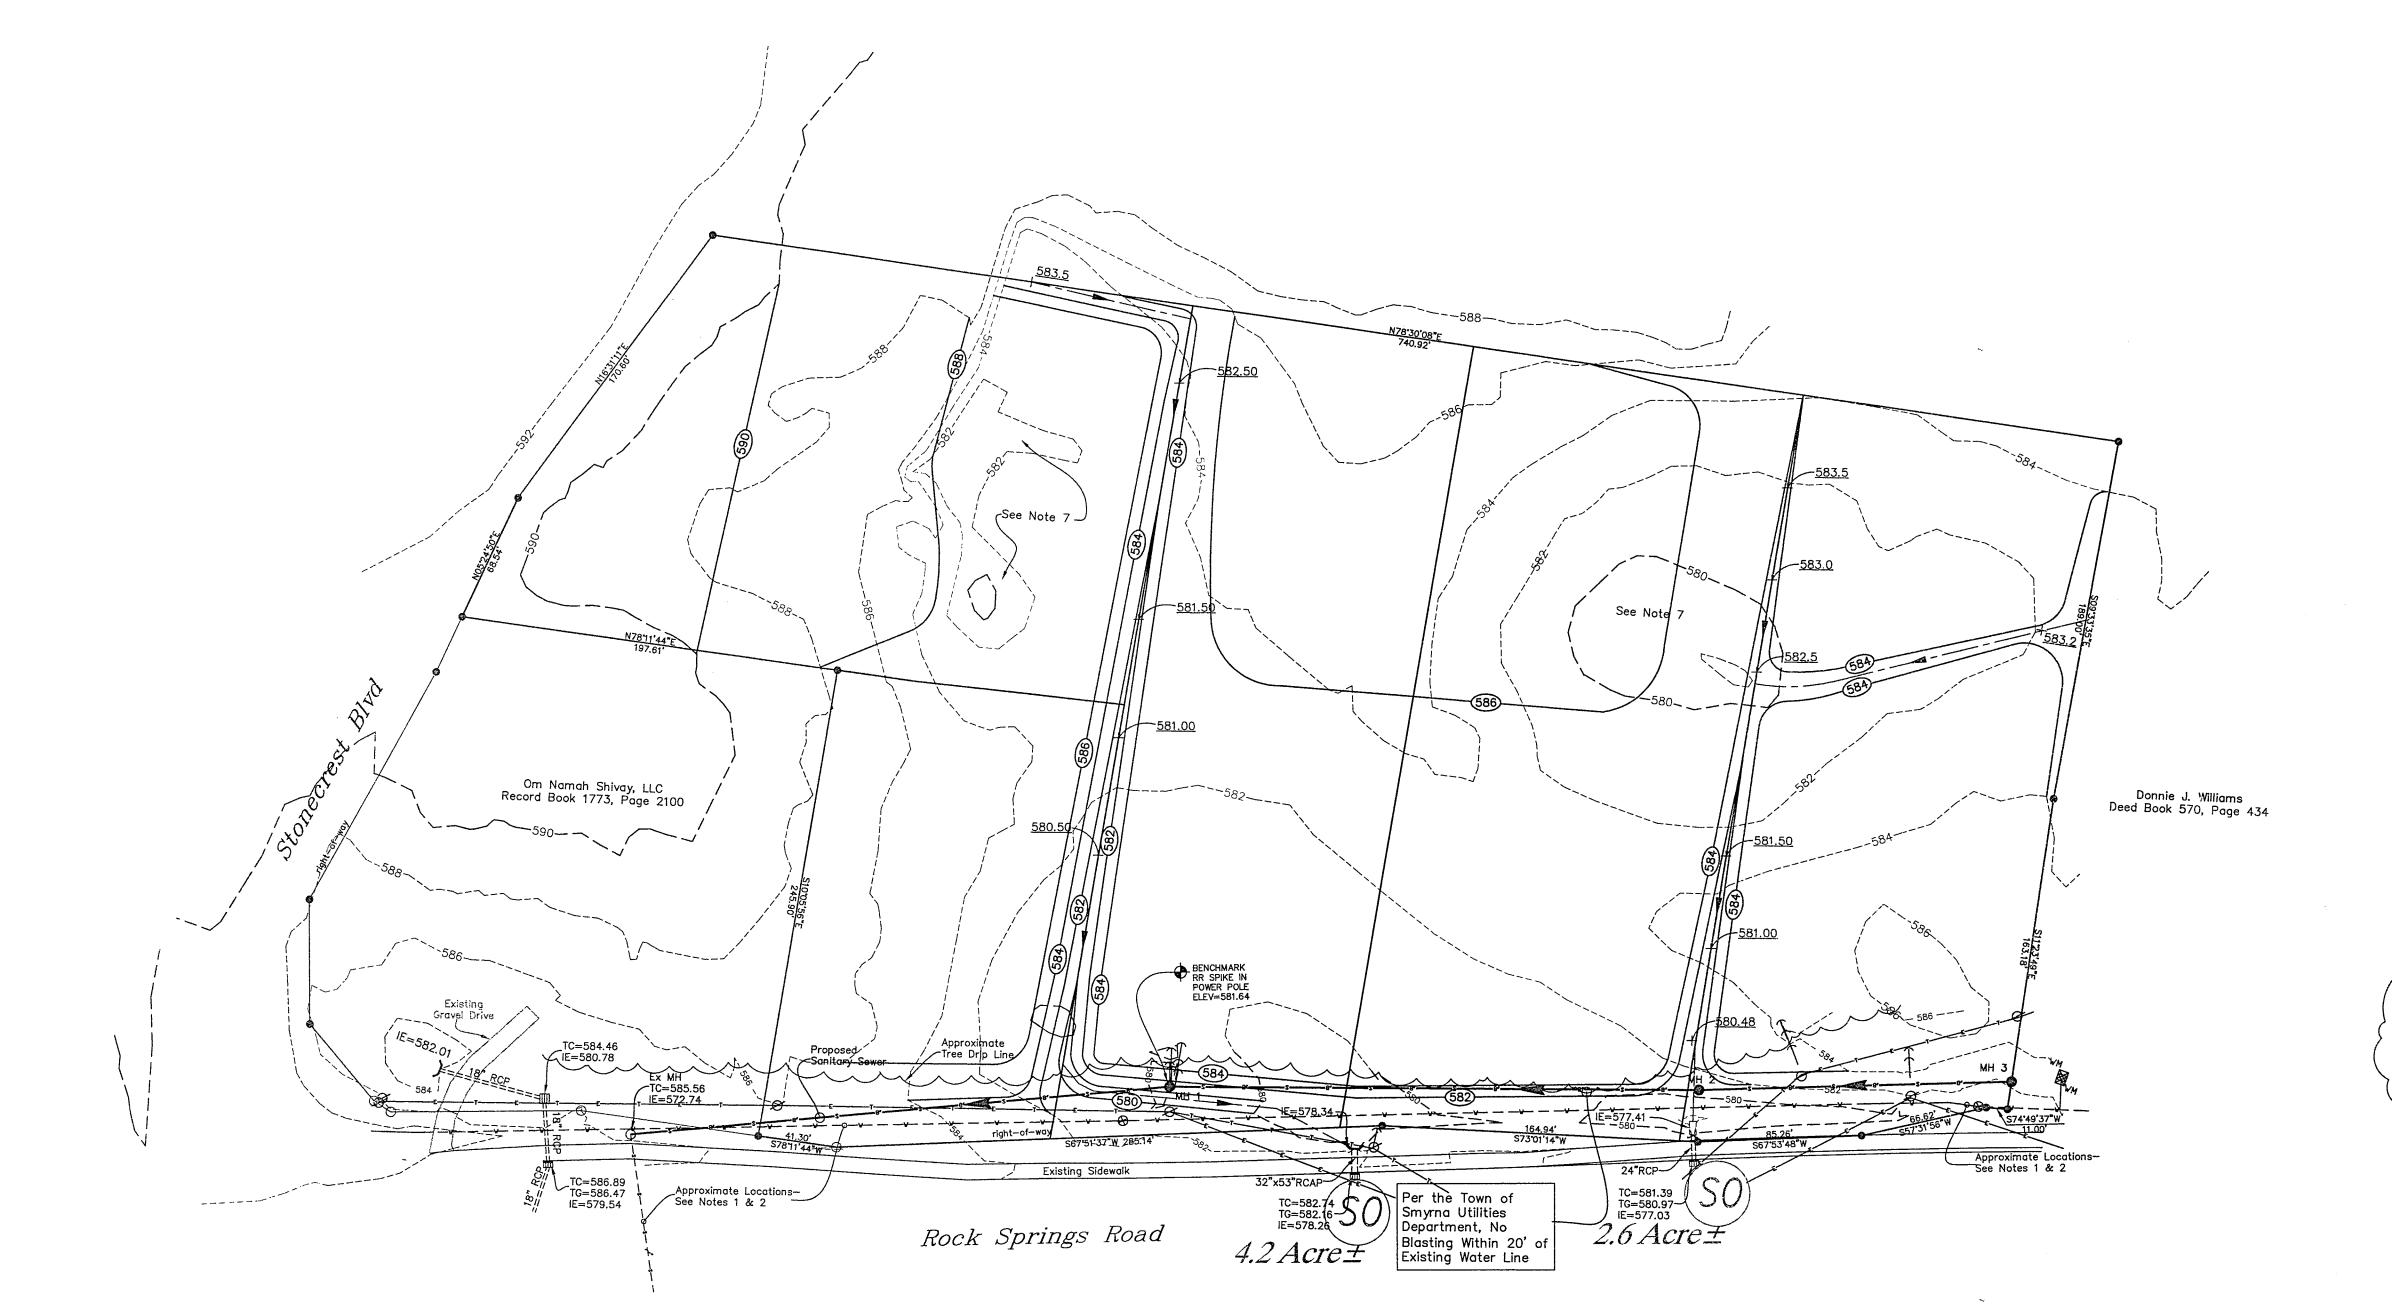

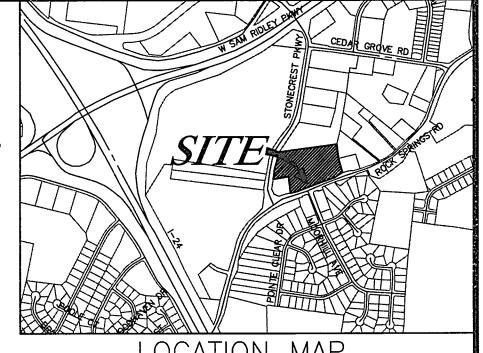

LOCATION MAP

PLAN NOTES

1. In Tennessee, it is a requirement per "The Underground Utility Damage Prevention Act" that anyone who engages in excavation must notify all known underground utility owners, no less than three nor more than ten working days of their intent to excavate. A list of these utilities may be obtained from the County Register of Deeds. Those utilities that participate in the Tennessee One Call system can be notified by calling toll free 1-800-351-1111.

- 2. Underground utilities shown were located using available above ground evidence, and also from information obtained from the respective utility companies. The existence or nonexistence of the utilities shown and any other utilities which may be present on this site or adjacent sites should be confirmed with the utility owner prior to commencing any work.
- 3. Parcels may be subject to additional easements, and/or restrictions, by


- Parcels may be subject to additional easements, and/or restrictions, by record or prescription, that a complete title search may reveal.
 Boundary information shown is taken from a survey of Tract 1 Part of Tax Map 028, Parcel 129.00 2124 Stonecrest Parkway, Town of Smyrna By Dan Parker Surveying, Dated 9-15-18.
 All Sanitary Sewer Construction shall be in accordance with the latest version of the General Conditions and Technical Specifications for Construction of Sewer Line Additions for the Town of Smyrna, in Rutherford County, Tennessee.
 Topographic information is taken from Rutherford County G.I.S. information.
 Any sink holes found within the work area shall be subject to an investigation and the preparation of a plan of remedial action by a geotechnical engineer registered in the State of Tennessee.

EROSION CONTROL LEGEND

- SITE OUTFALL
- SILT FENCE
- (SW) SWPPP BOARD
- (CE)CONSTRUCTION EXIT
- (LD) LIMITS OF DISTURBANCE
- (WO) CONCRETE OUT

PER THE TOWN OF SMYRNA, ALL CHEMICALS MUST BE PROPERLY STORED; ALL SPILLS MUST BE CLEANED ASAP, AND ALL LITTERING MUST BE KEPT TO A MINIMUM.

NO.	DATE	DESCRIPTION	
0	10-17-19	Original Issue	

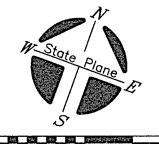


LEGEND FOR MONUMENTS
IPS O IRON PIN SET
IPF O IRON PIN FND.
O RAILROAD SPIKE

** FENCE
• SURVEY POINT
A NAIL
• CONC. MARKER FND.

OWNER: 1917, LLC Attn: D. Edwin Davenport ADDRESS: 110 Glen Echo Drive Smyrna, TN 37167

Tax Map 28, Part of Parcel 129.00 Part of Record Book 1761, Page 2233

THIS LOT IS NOT LOCATED IN AN AREA DESIGNATED AS "SPECIAL FLOOD HAZARD" ON THE NATIONAL FLOOD INSURANCE PROGRAM COMMUNITY MAP 470149, PANEL NOS. 0105H & 0106H, ZONE: X, DATED: 01/05/07.

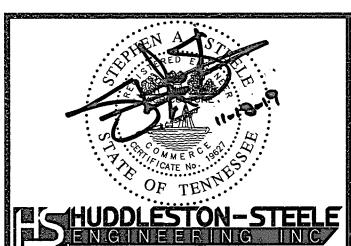

2115 N.W. BROAD STREET, MURFREESBORO, TN 37129 SURVEYING: 893 - 4084, FAX: 893 - 0080

EROSION PREVENTION & SEDEMENT CONTROL PLAN Final Measures
1917 LLC- Rock Springs

Road Commercial Property

3rd Civil District of Rutherford County, Tennessee

Date: September, 2019

Scale: 1"=50' Sheet 3 of 3