



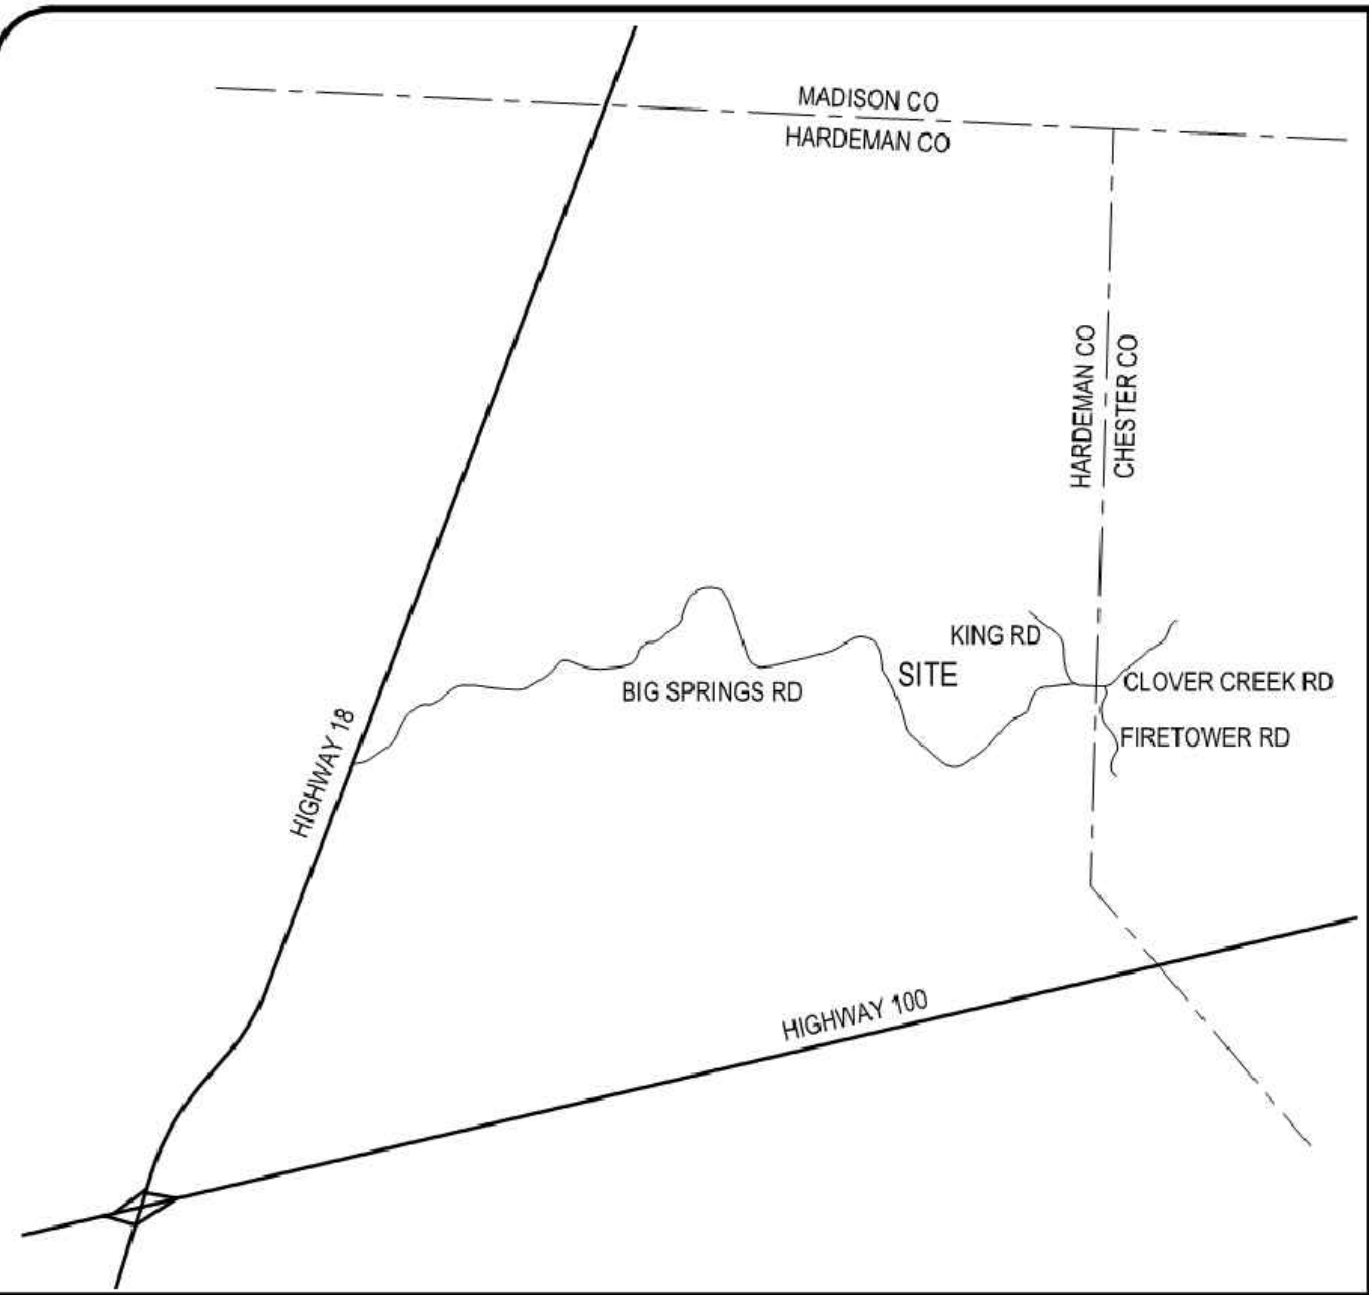


MAP 21 PARCEL 1.00
STATE OF TENNESSEE
CHICKASAW STATE FORREST

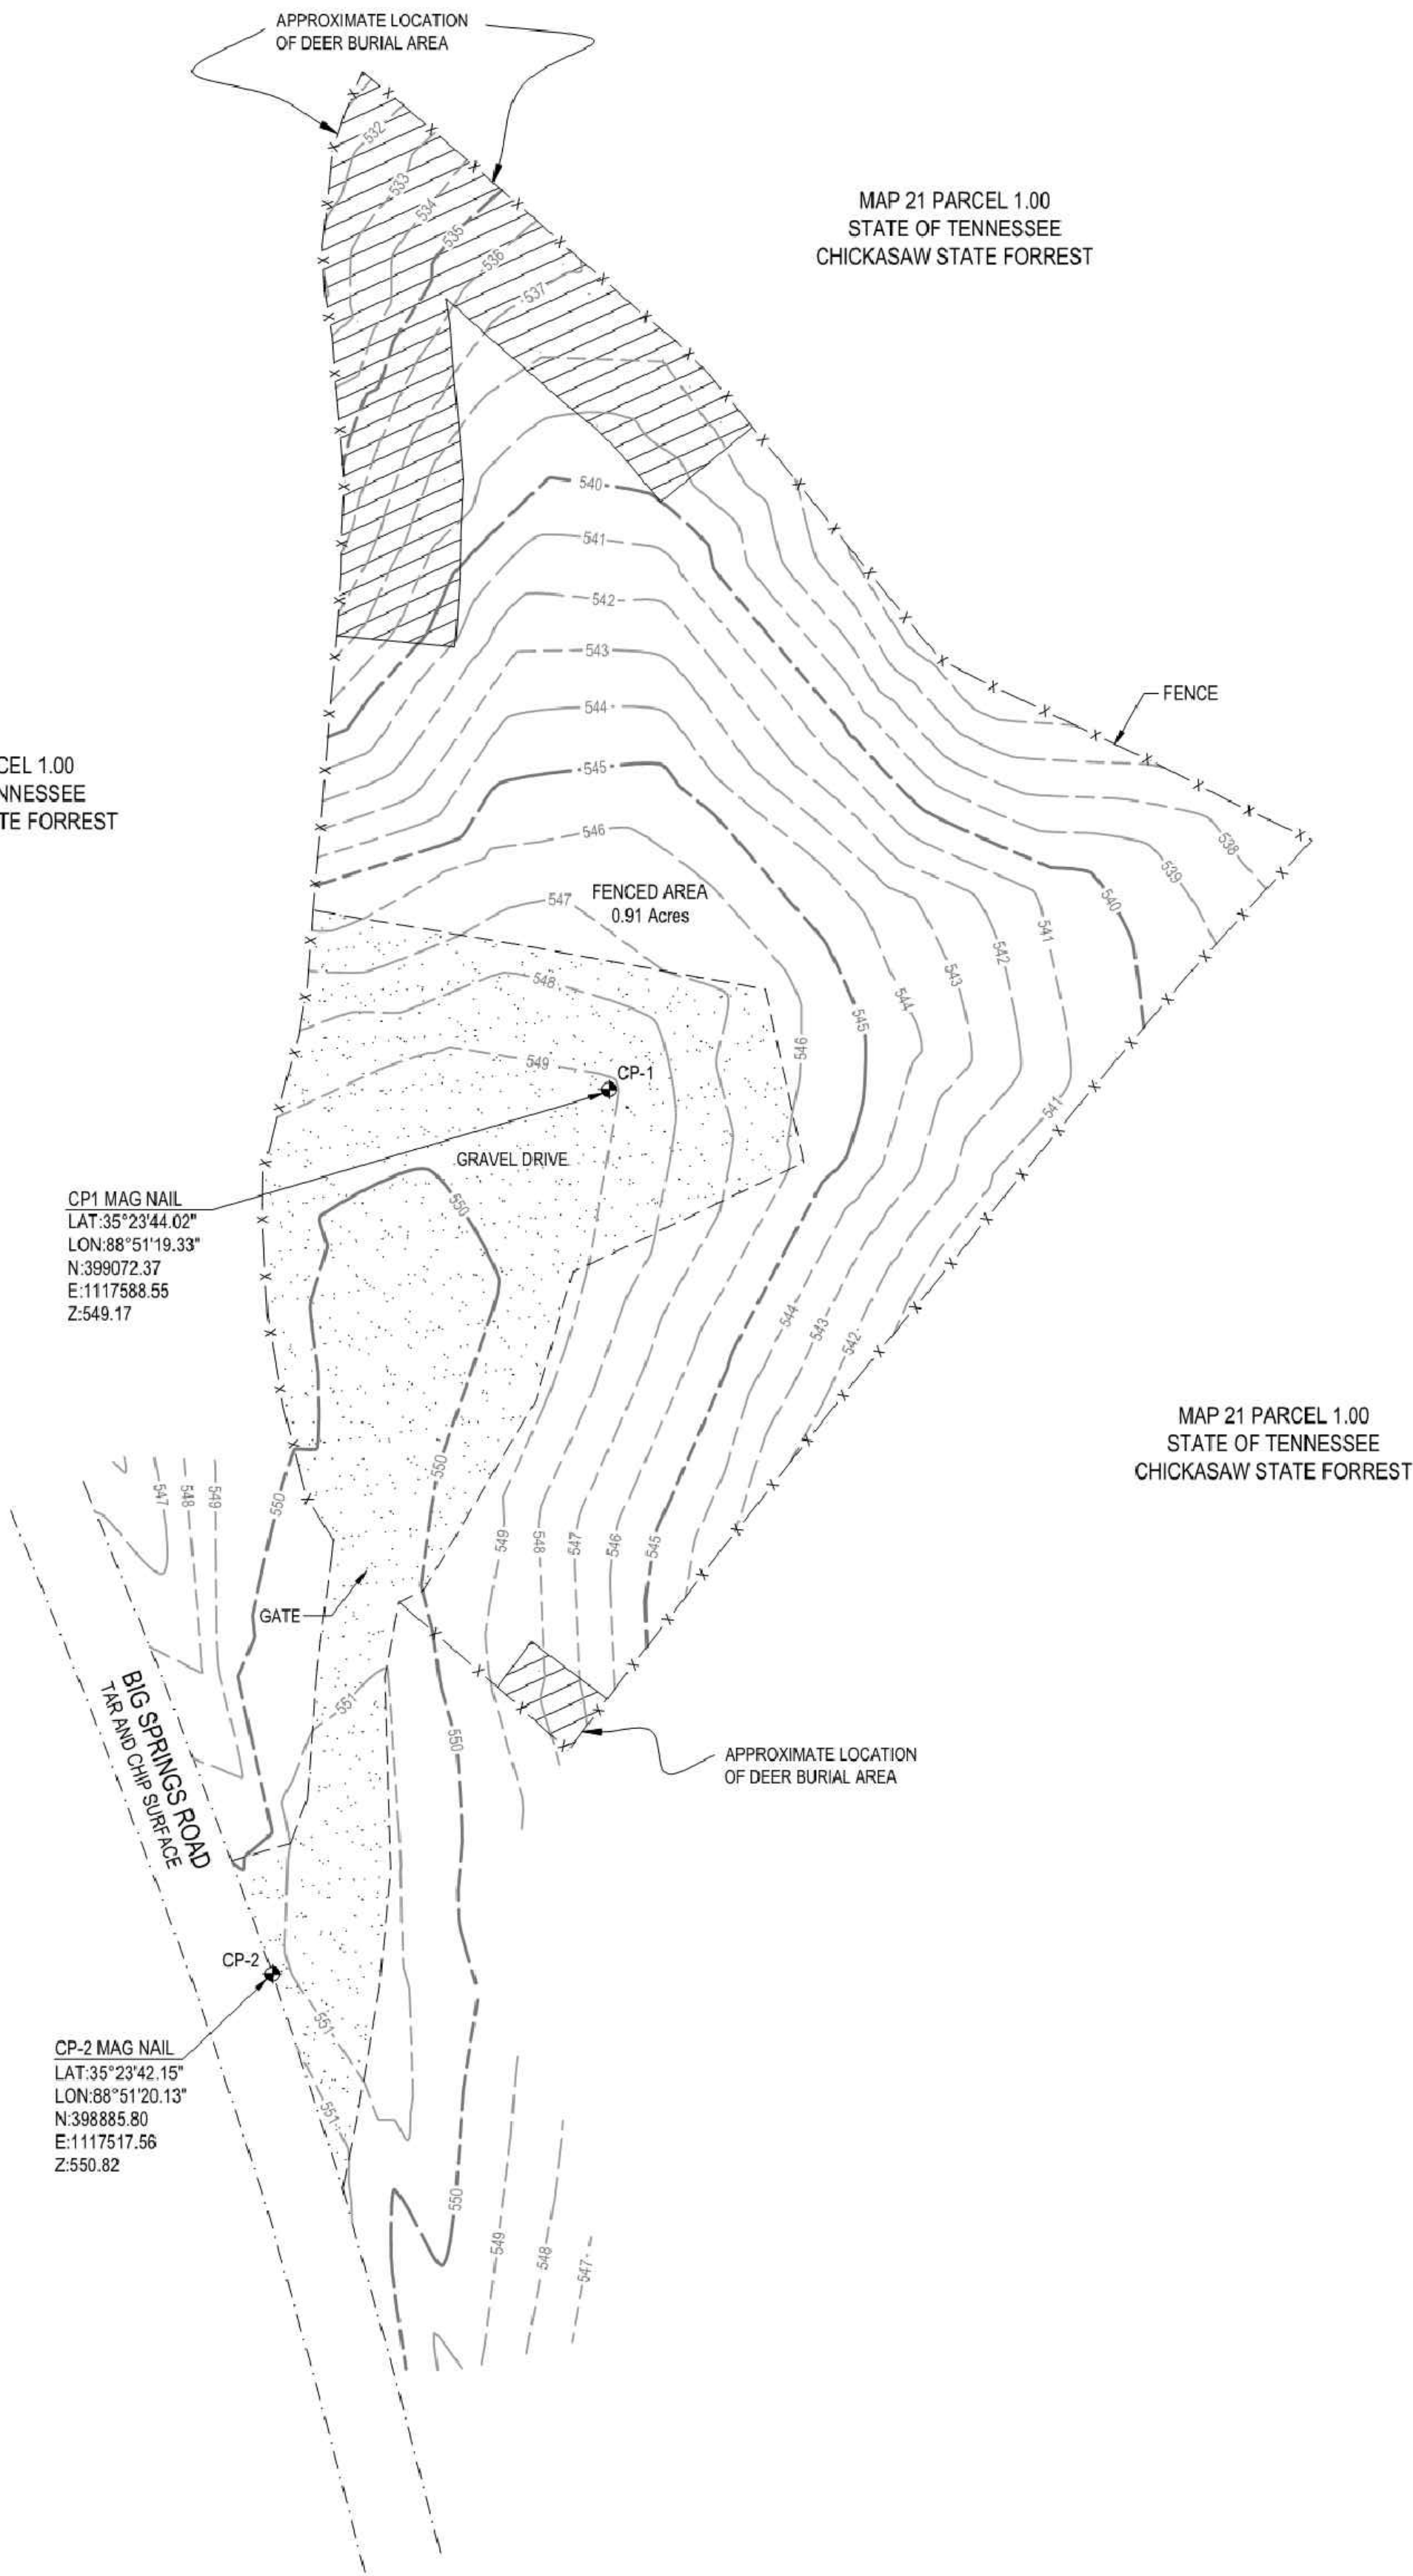

CP-1 MAG NAIL
LAT:35°23'44.02"
LON:88°51'19.33"
N:398072.37
E:1117588.55
Z:549.17

CP-2 MAG NAIL
LAT:35°23'42.15"
LON:88°51'20.13"
N:398085.80
E:1117517.56
Z:550.82

MAP 21 PARCEL 1.00
STATE OF TENNESSEE
CHICKASAW STATE FORREST

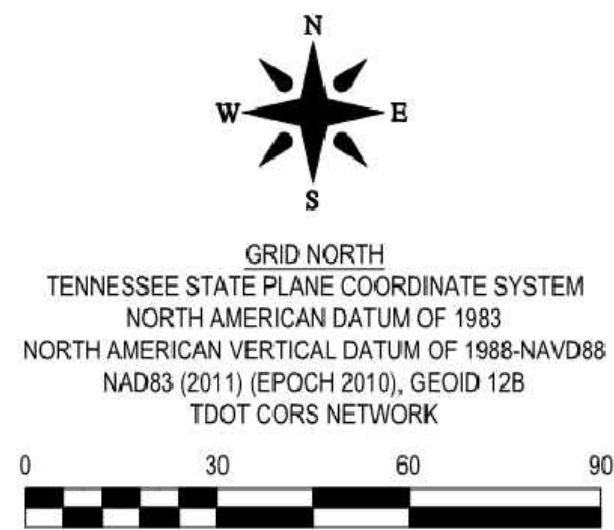

LEGEND

- These standard symbols will be found in the drawing.
- CP MAG NAIL
 - FENCE
 - PAVEMENT
 - GRAVEL
 - DEER BURIAL AREA

REVISIONS

TENNESSEE WILDLIFE RESOURCES AGENCY
Engineering Division
5107 Edmondson Pike
Nashville, TN 37211
615-781-6545



C.W.D. COMPOST SITE
CHICKASAW STATE FORREST
HARDEMAN COUNTY, TENNESSEE

DRAWN BY
SM
CHECKED BY
KE
DATE
6/2/2021
SCALE
1" = 30'
JOB NUMBER
21-022
SHEET

V-01

