


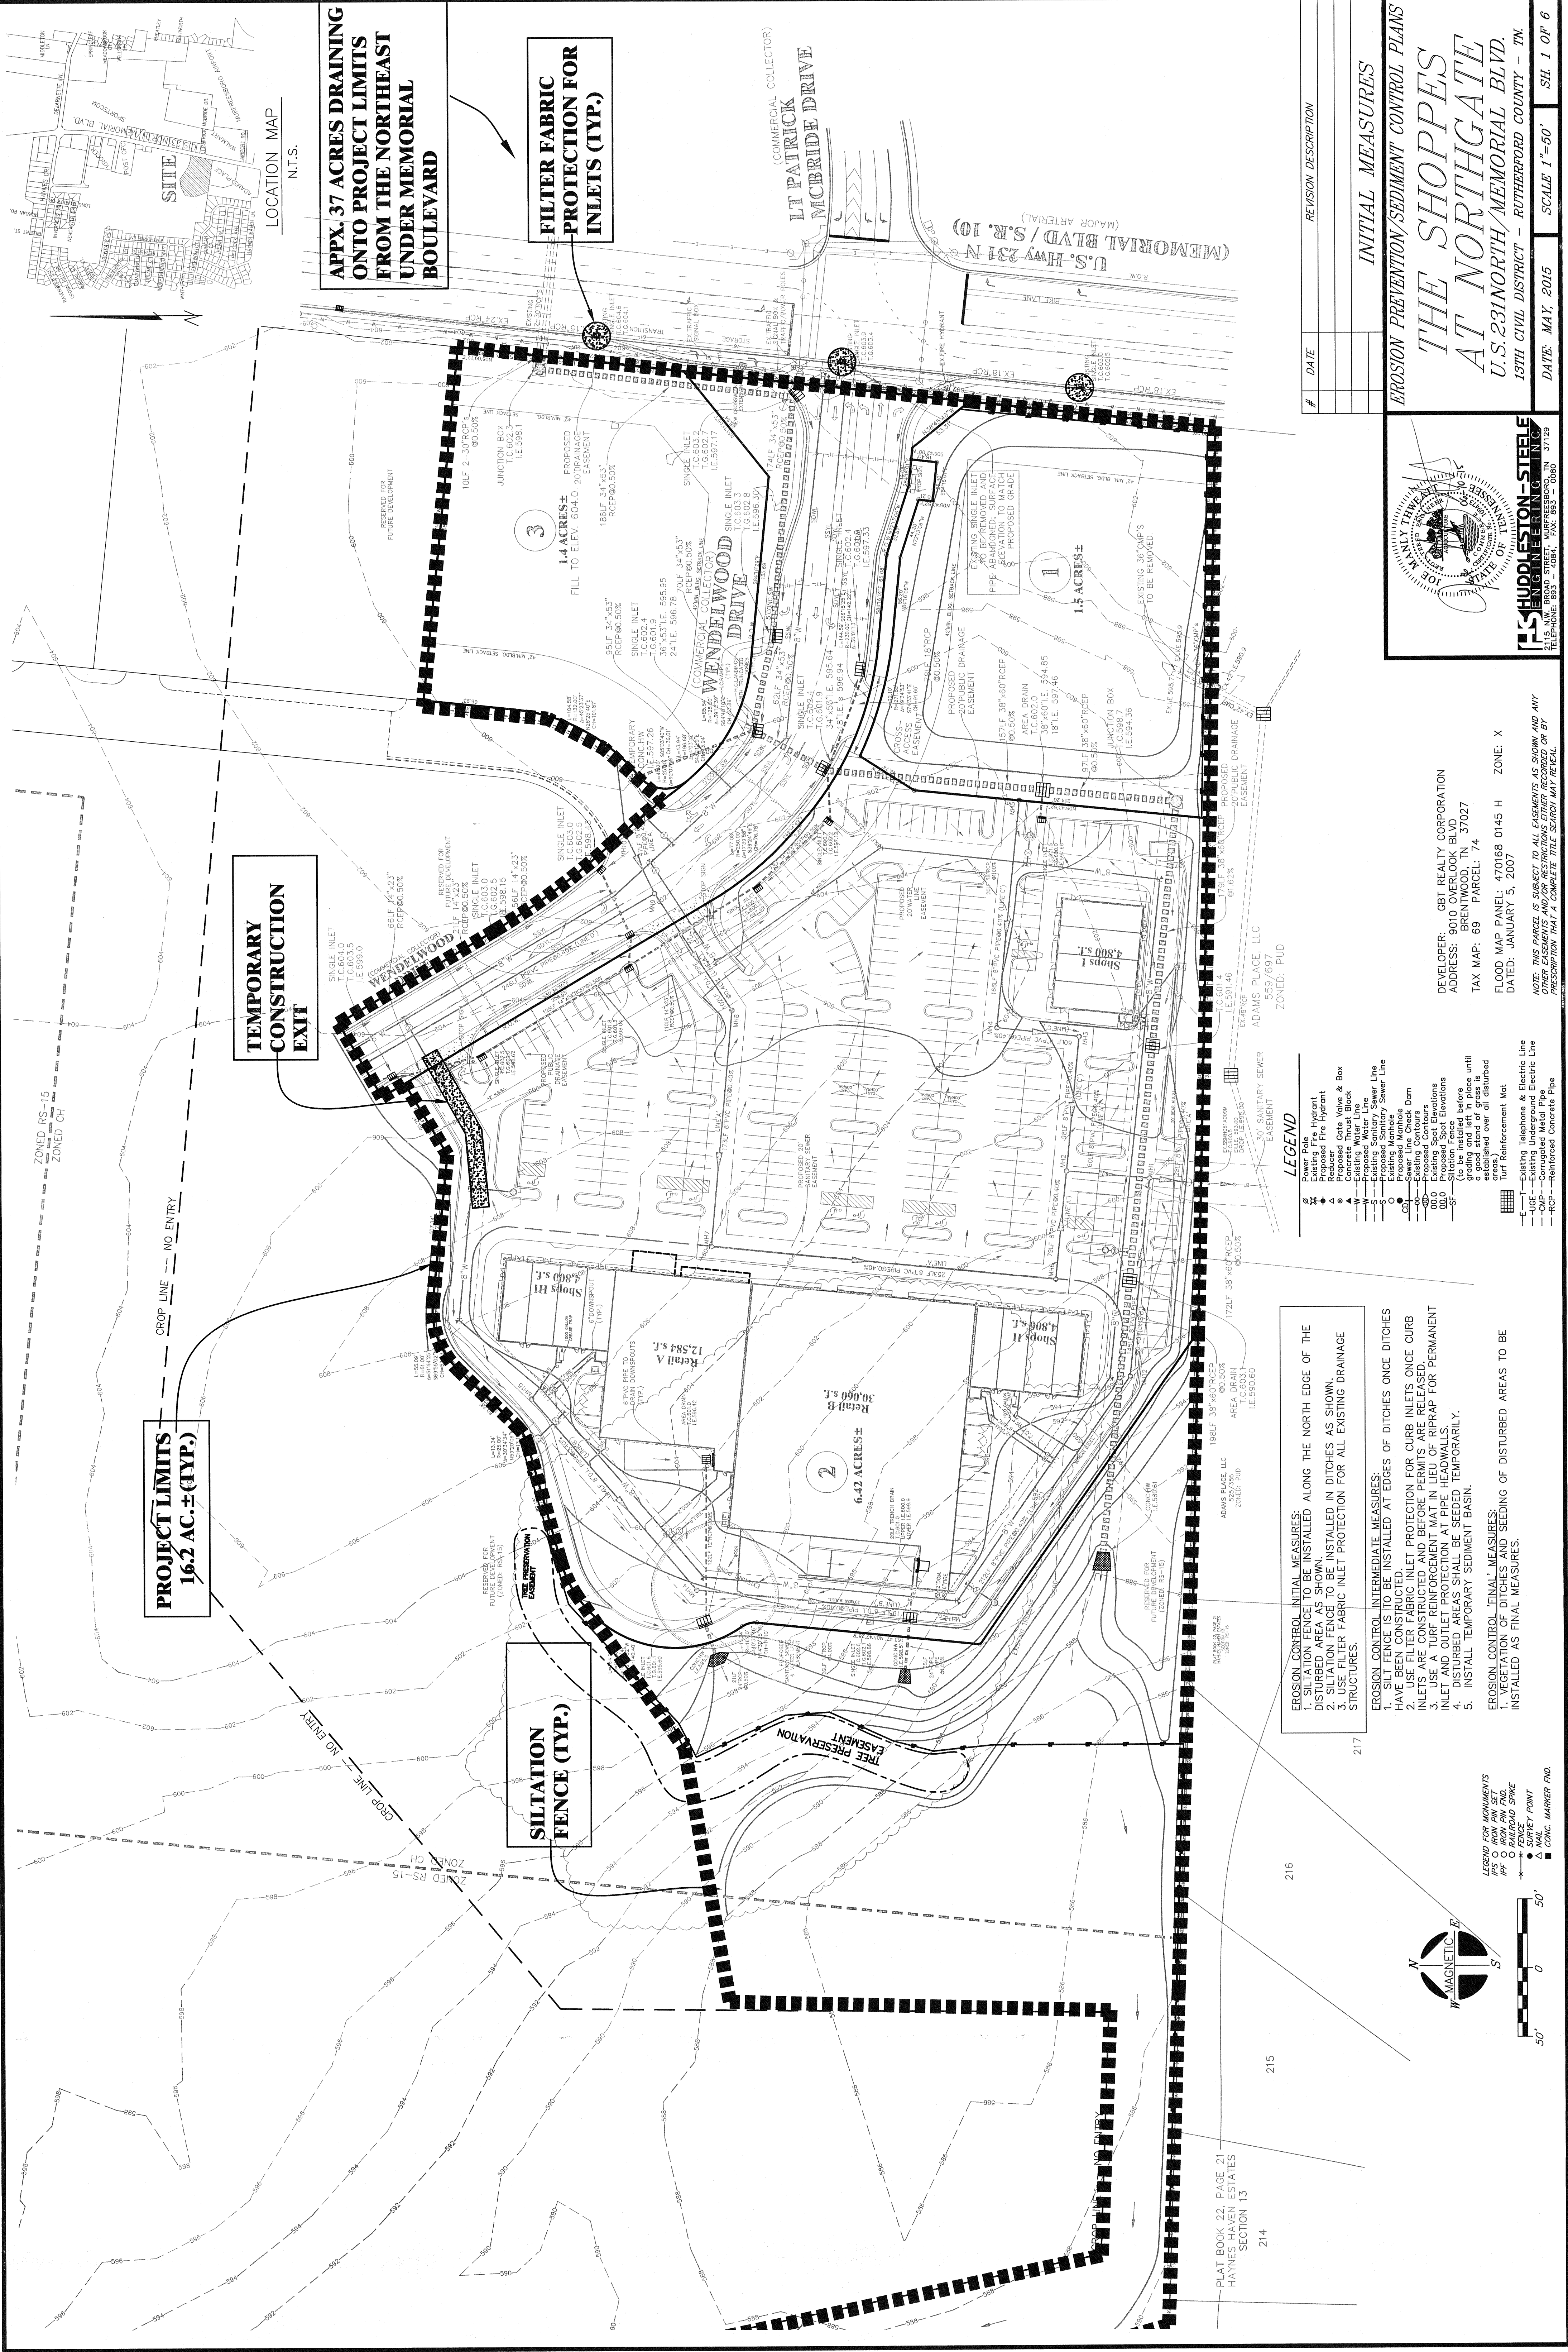

PROJECT LIMITS
16.2 AC.± (TYP.)

TEMPORARY
CONSTRUCTION
EXIT

SILTATION
FENCE (TYP.)

FILTER FABRIC
PROTECTION FOR
INLETS (TYP.)


APPX. 37 ACRES DRAINING
ONTO PROJECT LIMITS
FROM THE NORTHEAST
UNDER MEMORIAL
BOULEVARD

EROSION CONTROL INITIAL MEASURES:
1. SILTATION FENCE TO BE INSTALLED ALONG THE NORTH EDGE OF THE DISTURBED AREA AS SHOWN.
2. SILTATION FENCE TO BE INSTALLED IN DITCHES AS SHOWN.
3. USE FILTER FABRIC INLET PROTECTION FOR ALL EXISTING DRAINAGE STRUCTURES.

EROSION CONTROL INTERMEDIATE MEASURES:
1. SILT FENCE IS TO BE INSTALLED AT EDGES OF DITCHES ONCE DITCHES HAVE BEEN CONSTRUCTED.
2. USE FILTER FABRIC INLET PROTECTION FOR CURB INLETS ONCE CURB INLETS ARE CONSTRUCTED AND BEFORE PERMITS ARE RELEASED.
3. USE A TURF REINFORCEMENT MAT IN LIEU OF RIPRAP FOR PERMANENT INLET AND OUTLET PROTECTION AT PIPE HEADWALLS.
4. DISTURBED AREAS SHALL BE SEEDS TEMPORARILY.
5. INSTALL TEMPORARY SEDIMENT BASIN.

EROSION CONTROL 'FINAL' MEASURES:
1. VEGETATION OF DITCHES AND SEEDING OF DISTURBED AREAS TO BE INSTALLED AS FINAL MEASURES.

- LEGEND**
- Power Pole
 - Proposed Fire Hydrant
 - Reduced Gate Valve & Box
 - Concrete Throat Block
 - Existing Water Line
 - Existing Sanitary Sewer Line
 - Proposed Sanitary Sewer Line
 - Proposed Manhole
 - Sewer Line Check Dam
 - Proposed Contours
 - Existing Spot Elevations
 - Proposed Spot Elevations
 - Siltation Fence
 - (to be installed before a good stand of grass is established over all disturbed areas)
 - Turf Reinforcement Mat
 - Existing Telephone & Electric Line
 - Proposed Telephone & Electric Line
 - Proposed Metal Pipe
 - Proposed Corrugated Metal Pipe
 - Proposed Reinforced Concrete Pipe

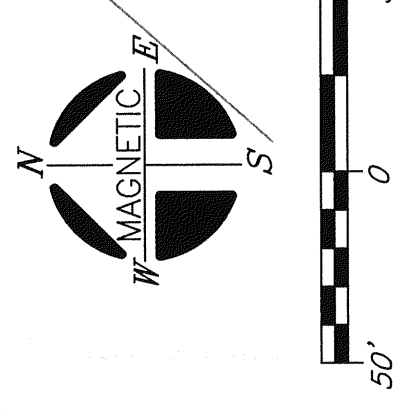

LEGEND FOR MONUMENTS
PP - IRON PIPE
RIP - IRON PIPE
S - SURVEY POINT
M - NAIL
C - CONC. MARKER FIND.

**THE SHOPPES
AT NORTHGATE**
U.S. 231 NORTH/MEMORIAL BLVD.
13TH CIVIL DISTRICT - RUTHERFORD COUNTY - TN.
DATE: MAY, 2015 SCALE 1"=50'
SH. 1 OF 6

CSHUDDLESTON-STEEL
ENGINEERING, INC.
1000 N. 10TH ST., SUITE 100
NASHVILLE, TN 37203
TEL: 615.259.1000 FAX: 615.259.1001

EROSION PREVENTION/SEDIMENT CONTROL PLANS

#	DATE	REVISION DESCRIPTION

INITIAL MEASURES

DEVELOPER: GBT REALTY CORPORATION
ADDRESS: 9010 OVERLOOK BLVD
BRENTWOOD, TN 37027
TAX MAP: 69 PARCEL: 74

FLOOD MAP PANEL: 470168 0145 H
DATE: JANUARY 5, 2007
ZONE: X

NOTE: THIS PARCEL IS SUBJECT TO ALL EASEMENTS AS SHOWN AND ANY
EASEMENTS NOT SHOWN ARE TO BE RECORDED ON SITE
PRESUMPTION THAT A COMPLETE TITLE SEARCH MAY REVEAL.

